




GROUND FLOOR

PRELIMINARY STUDY
 TOWN OFFICE+LIBRARY
 MIDDLETOWN SPRINGS, VT

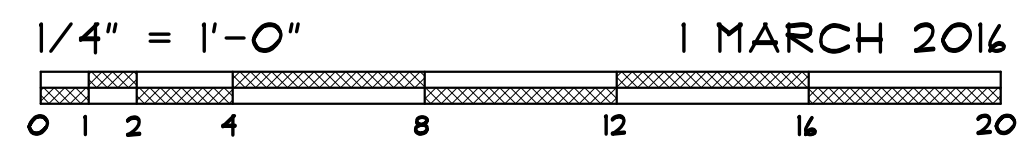

EVERNOW ARCHITECTURE - Michael Beattie

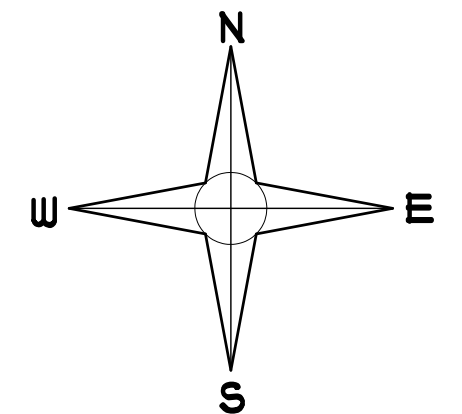

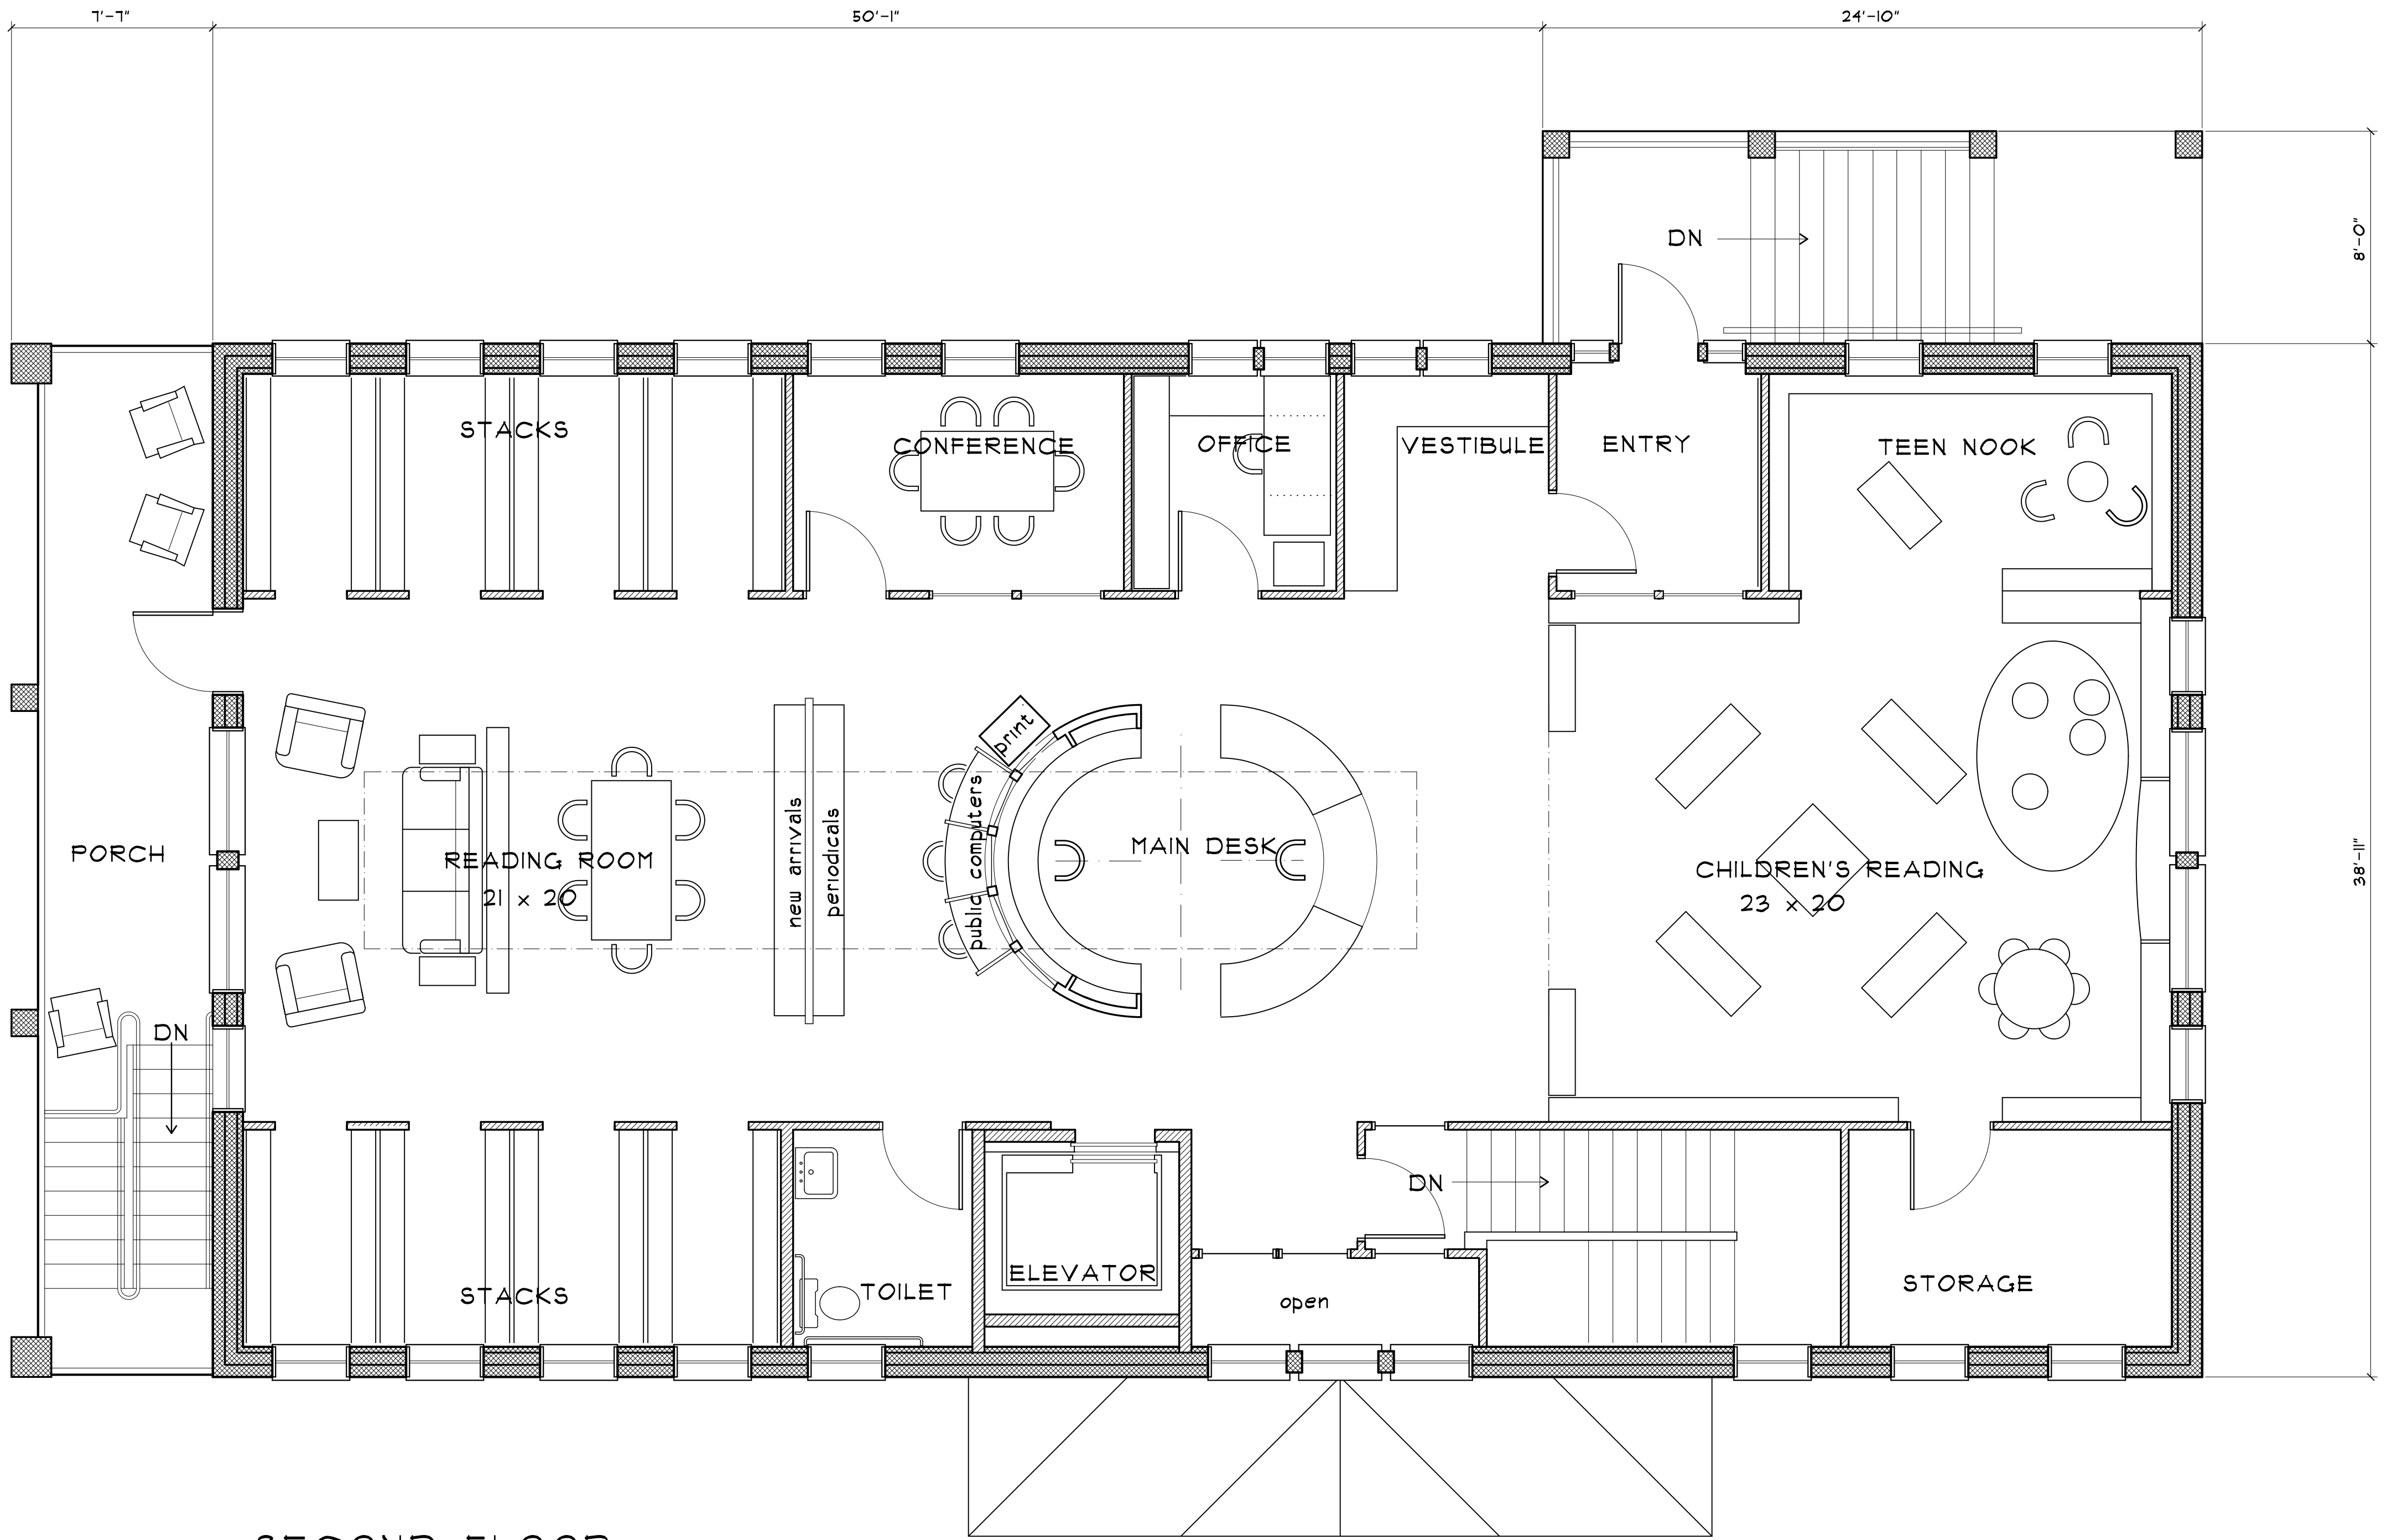

SECOND FLOOR

PRELIMINARY STUDY
 TOWN OFFICE+LIBRARY
 MIDDLETOWN SPRINGS, VT

